


XREF'S

 Resolved
 REG-DCON
 ZG-2234H

 Unresolved
 ZG-2234seoch


 LTSCALE ●

 L=1

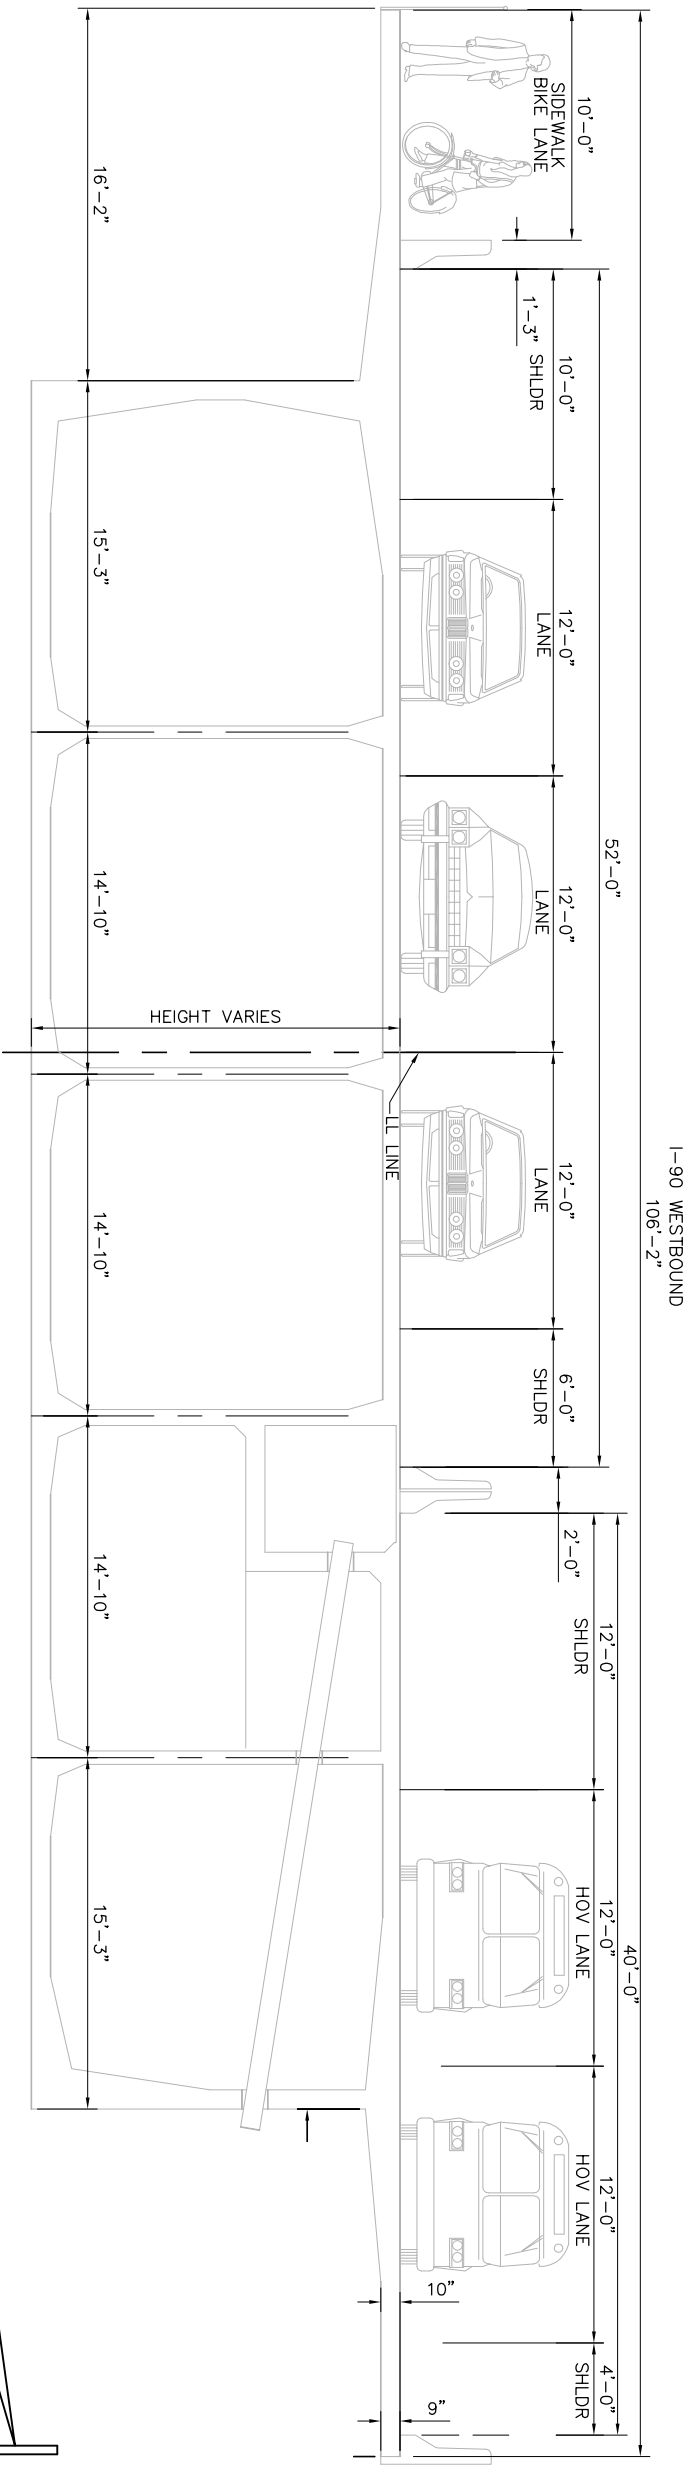

EXISTING TYPICAL SECTION 1-90 HOMER HADLEY FLOATING BRIDGE PONTOON

SCALE: NTS

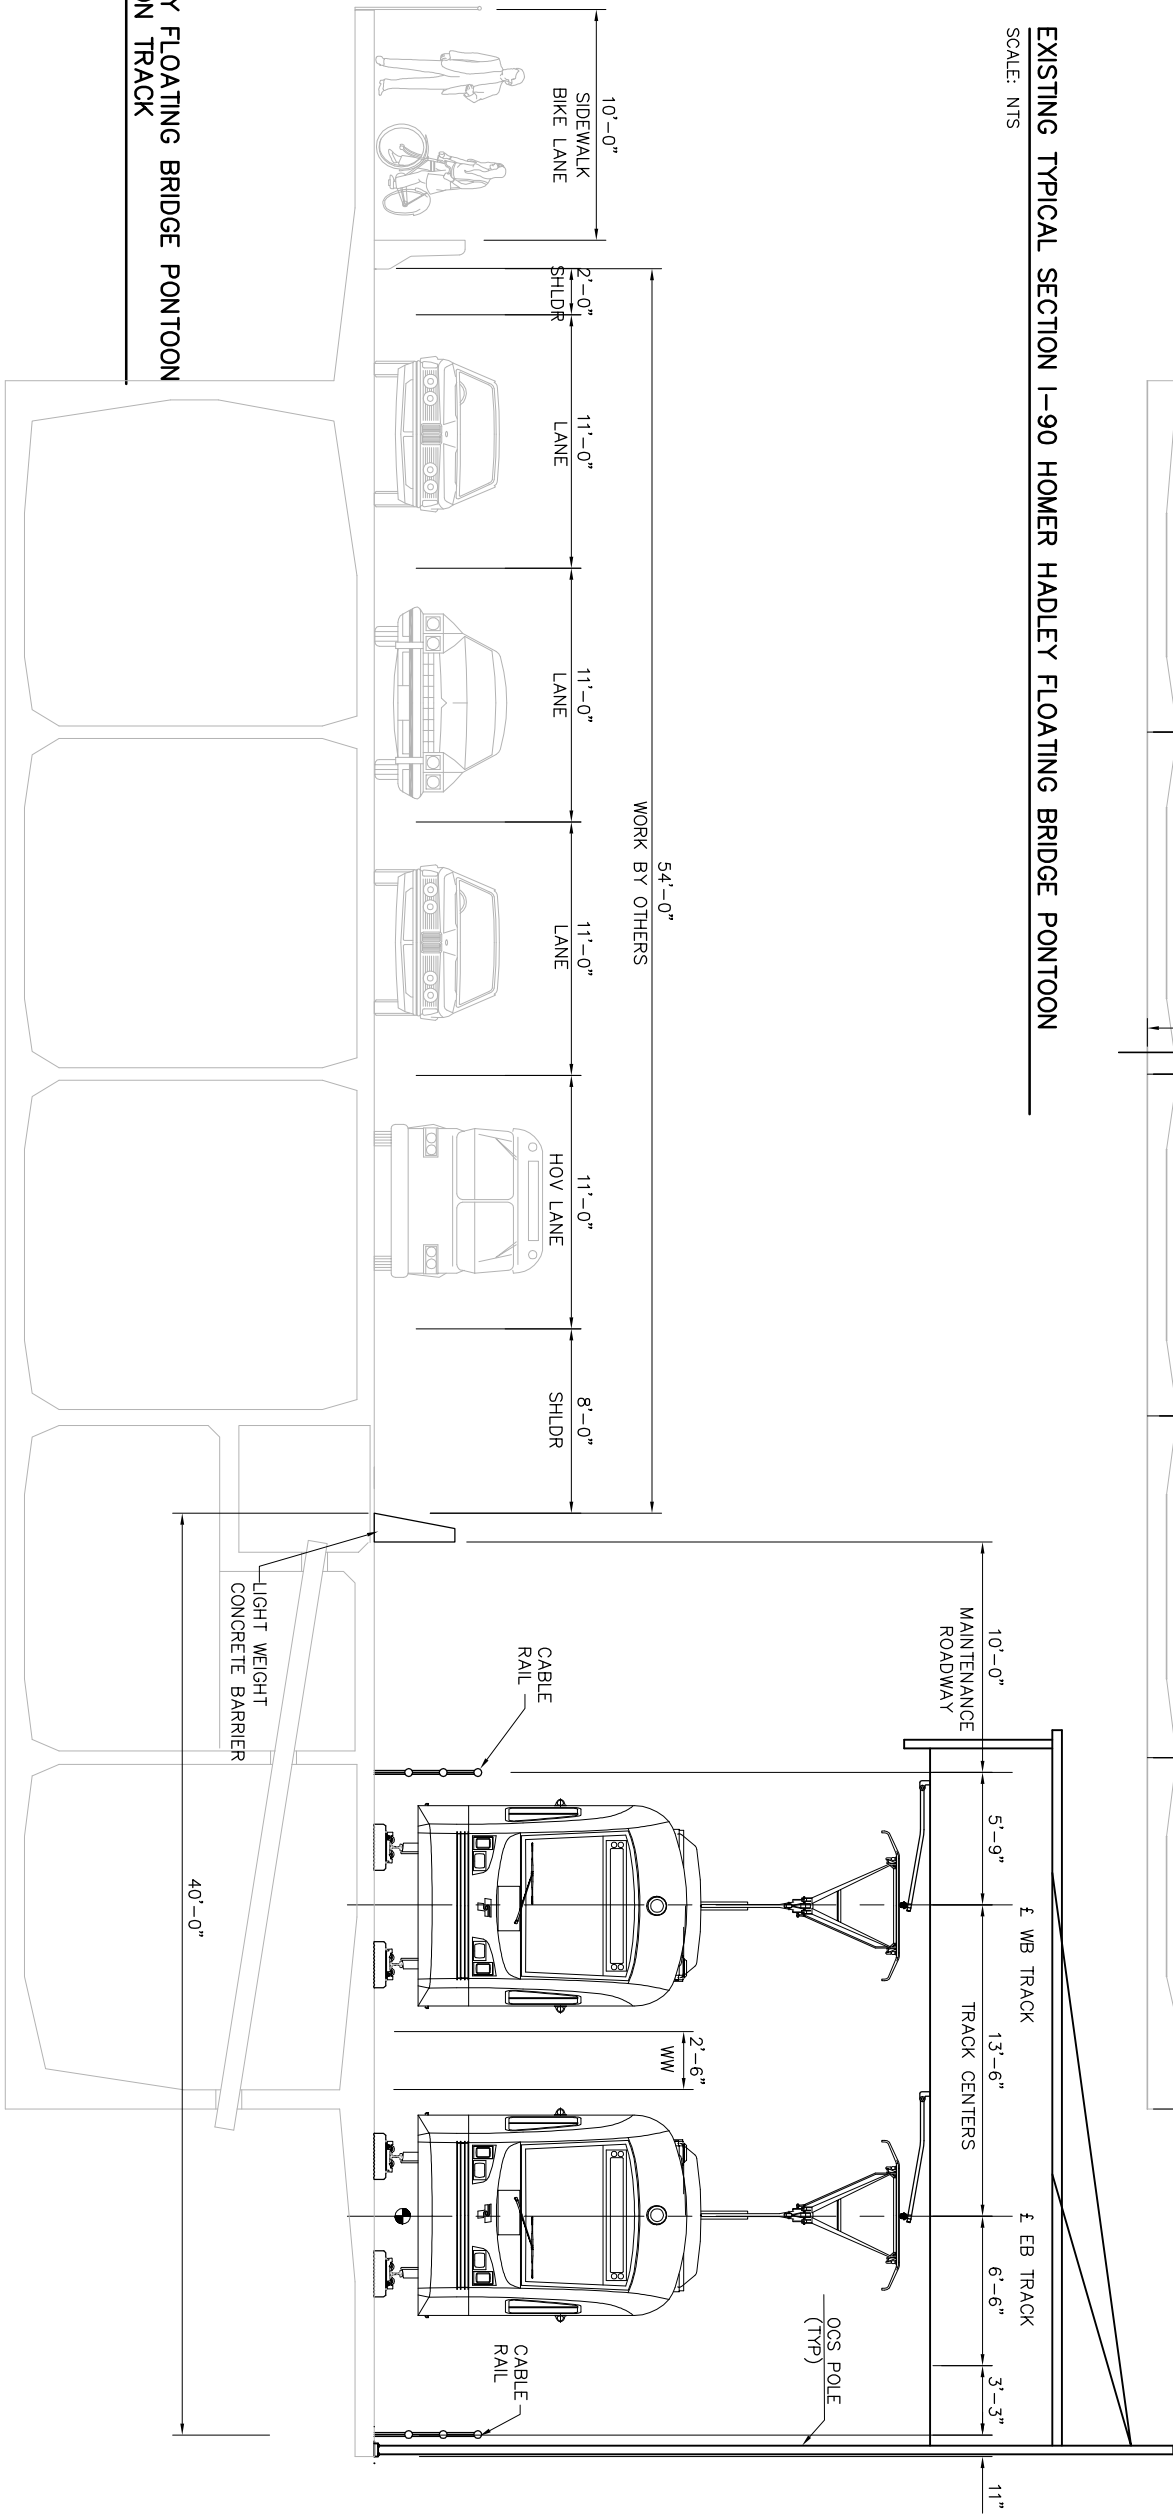

TYPICAL SECTION I-90 HOMER HADLEY FLOATING BRIDGE PONTOON
LRT DOUBLE TRACK - DIRECT FIXATION TRACK

SCALE: NTS

[illegible]